




PROPOSED FRONT ELEVATION

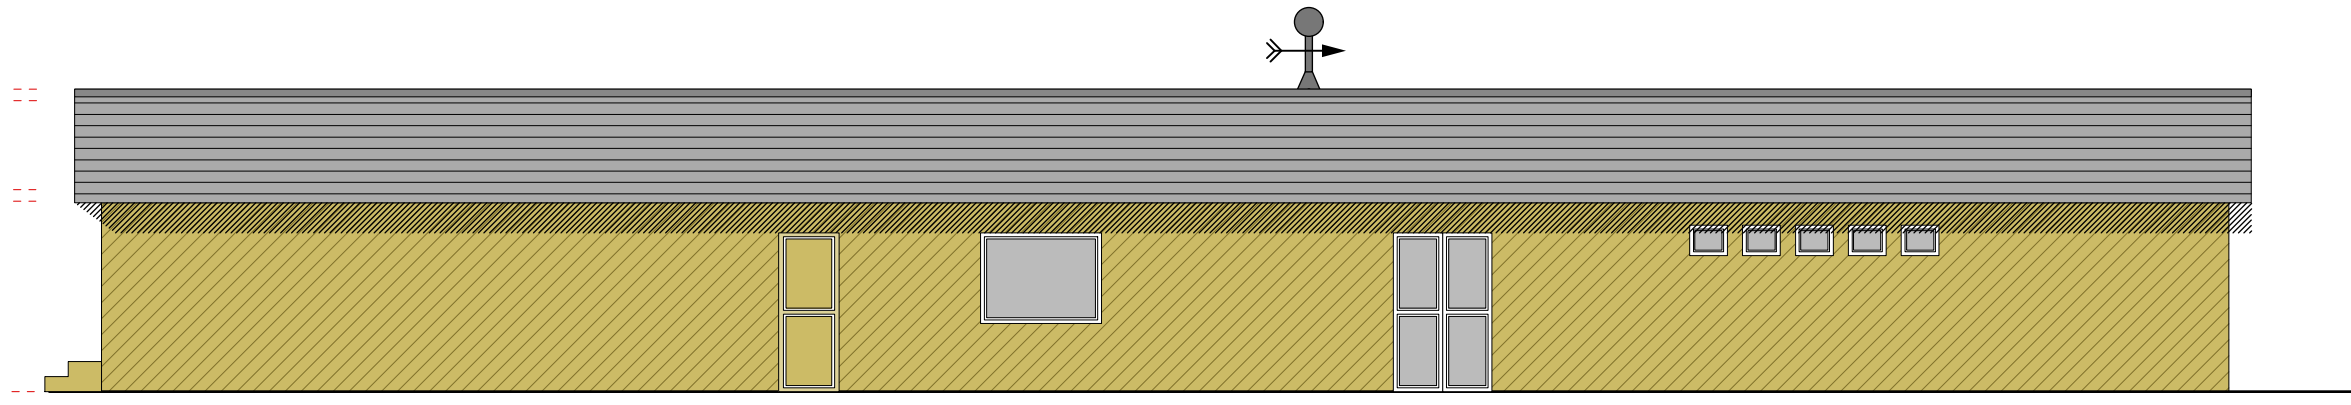


PROPOSED REAR ELEVATION

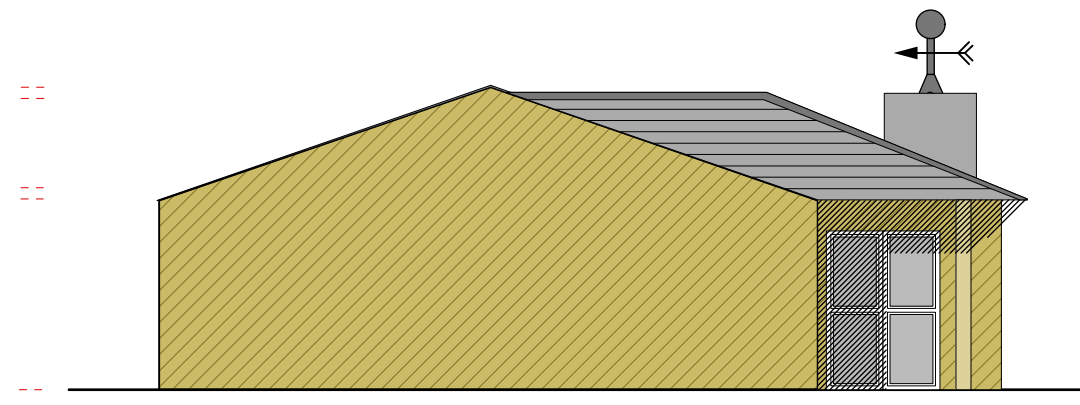

PROPOSED SOUTH FLANK

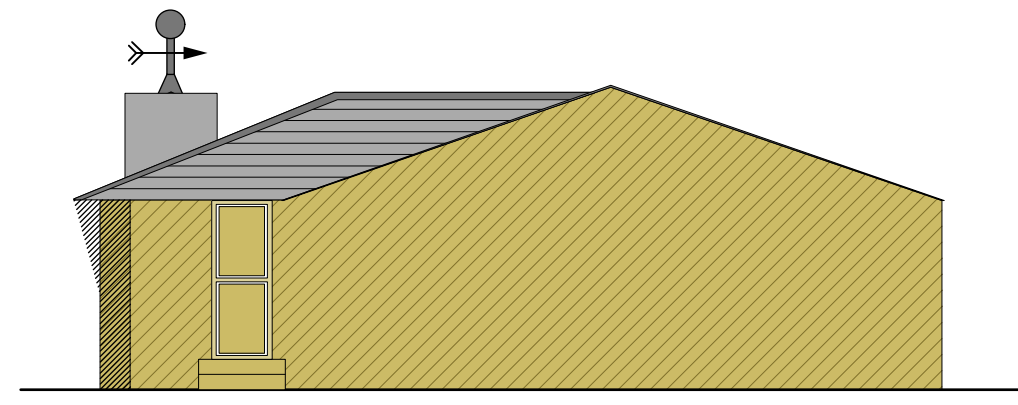

PROPOSED NORTH FLANK

			CLIENT	SCALE 1:100	PROJECT CHIPSTEAD CRICKET CLUB	DRAWING NO. 02	REV.	
				DATE MAY 08				
			DRAWINGS TO BE READ IN CONJUNCTION WITH RELEVANT DRAWING AND SPECIFICATIONS. DRAWINGS NOT TO BE SCALED. FIGURED DIMENSIONS ONLY. DRAWINGS NOT TO BE SCALED FOR LAND TRANSFER PURPOSES	DRAWN NKB	DRAWING TITLE ELEVATIONS	© Constructive Criticism Limited 62 BRIAR AVENUE, NORBURY, LONDON, SW16 3AF TEL: 07984 923366 WEB: CONCRIT.CO.UK EMAIL: CONCRITUK@GMAIL.COM		
REV	DATE	NOTES			CHECKED			